
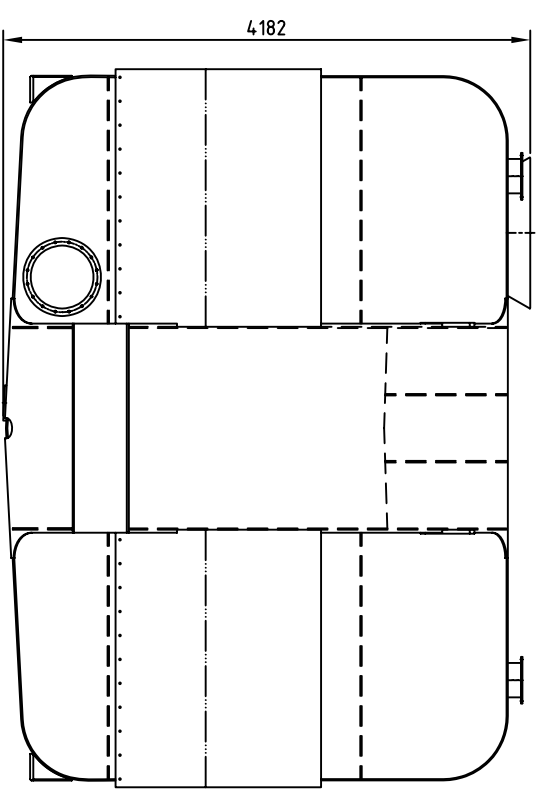
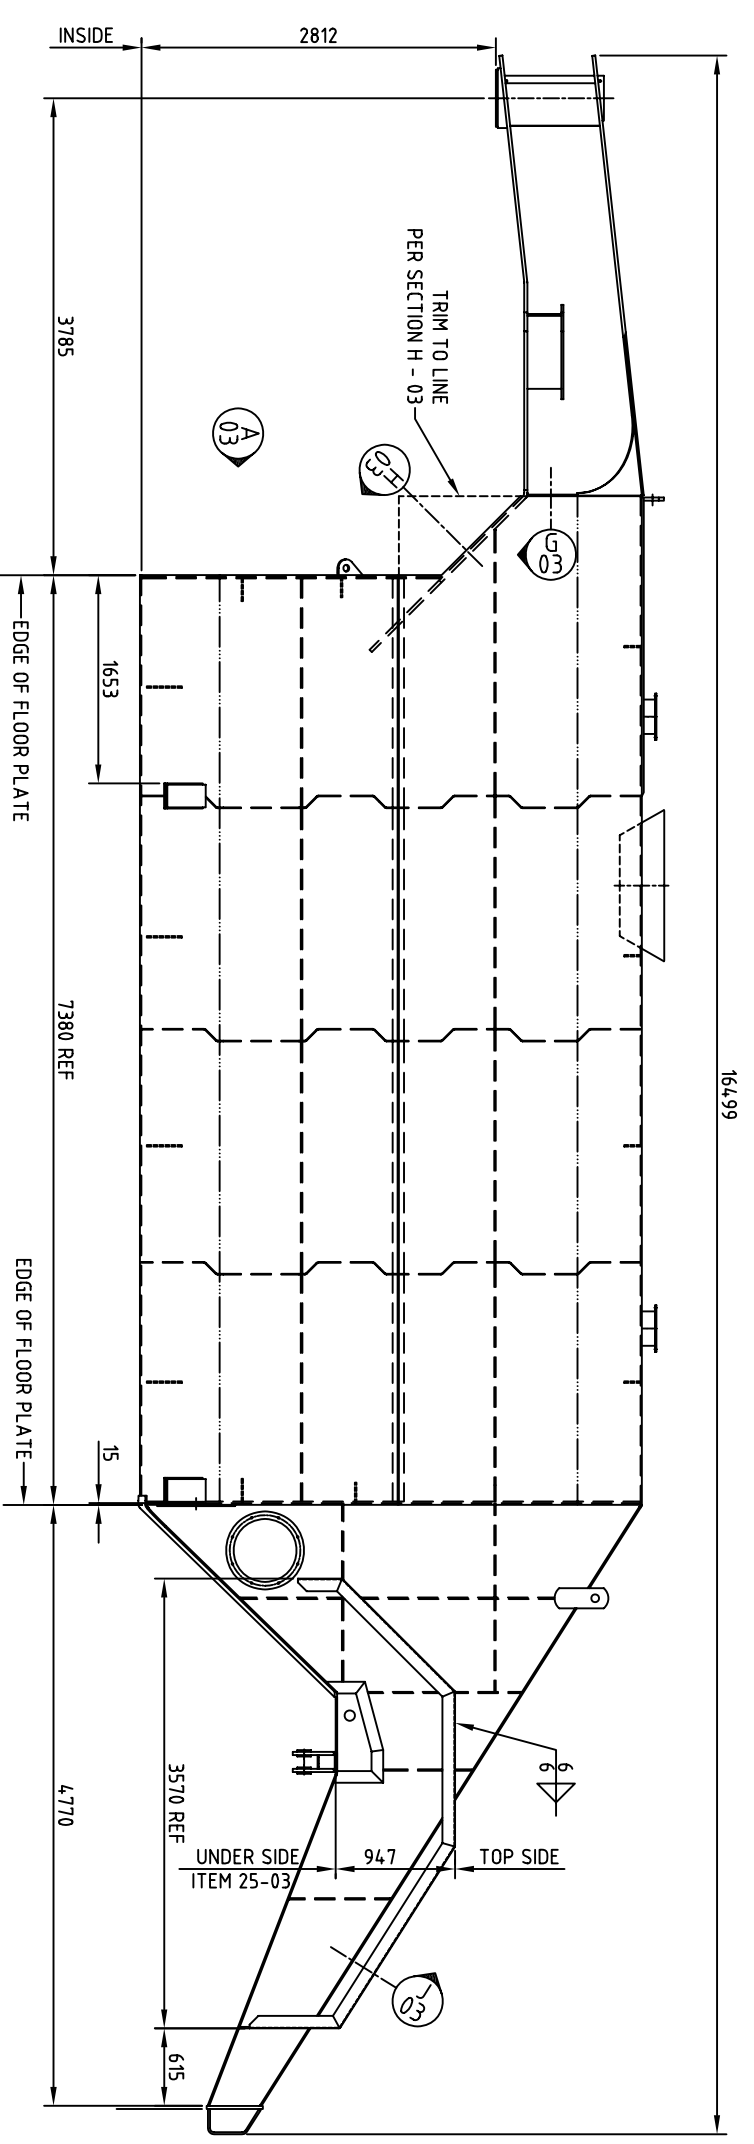


ITEM	QTY	DESCRIPTION	MATL
01	1	ASSEMBLY	-
02	1	PLAIN BRG CAT P/N 4,9892	-
03	1	PLAIN BRG CAT P/N 4,9893	-

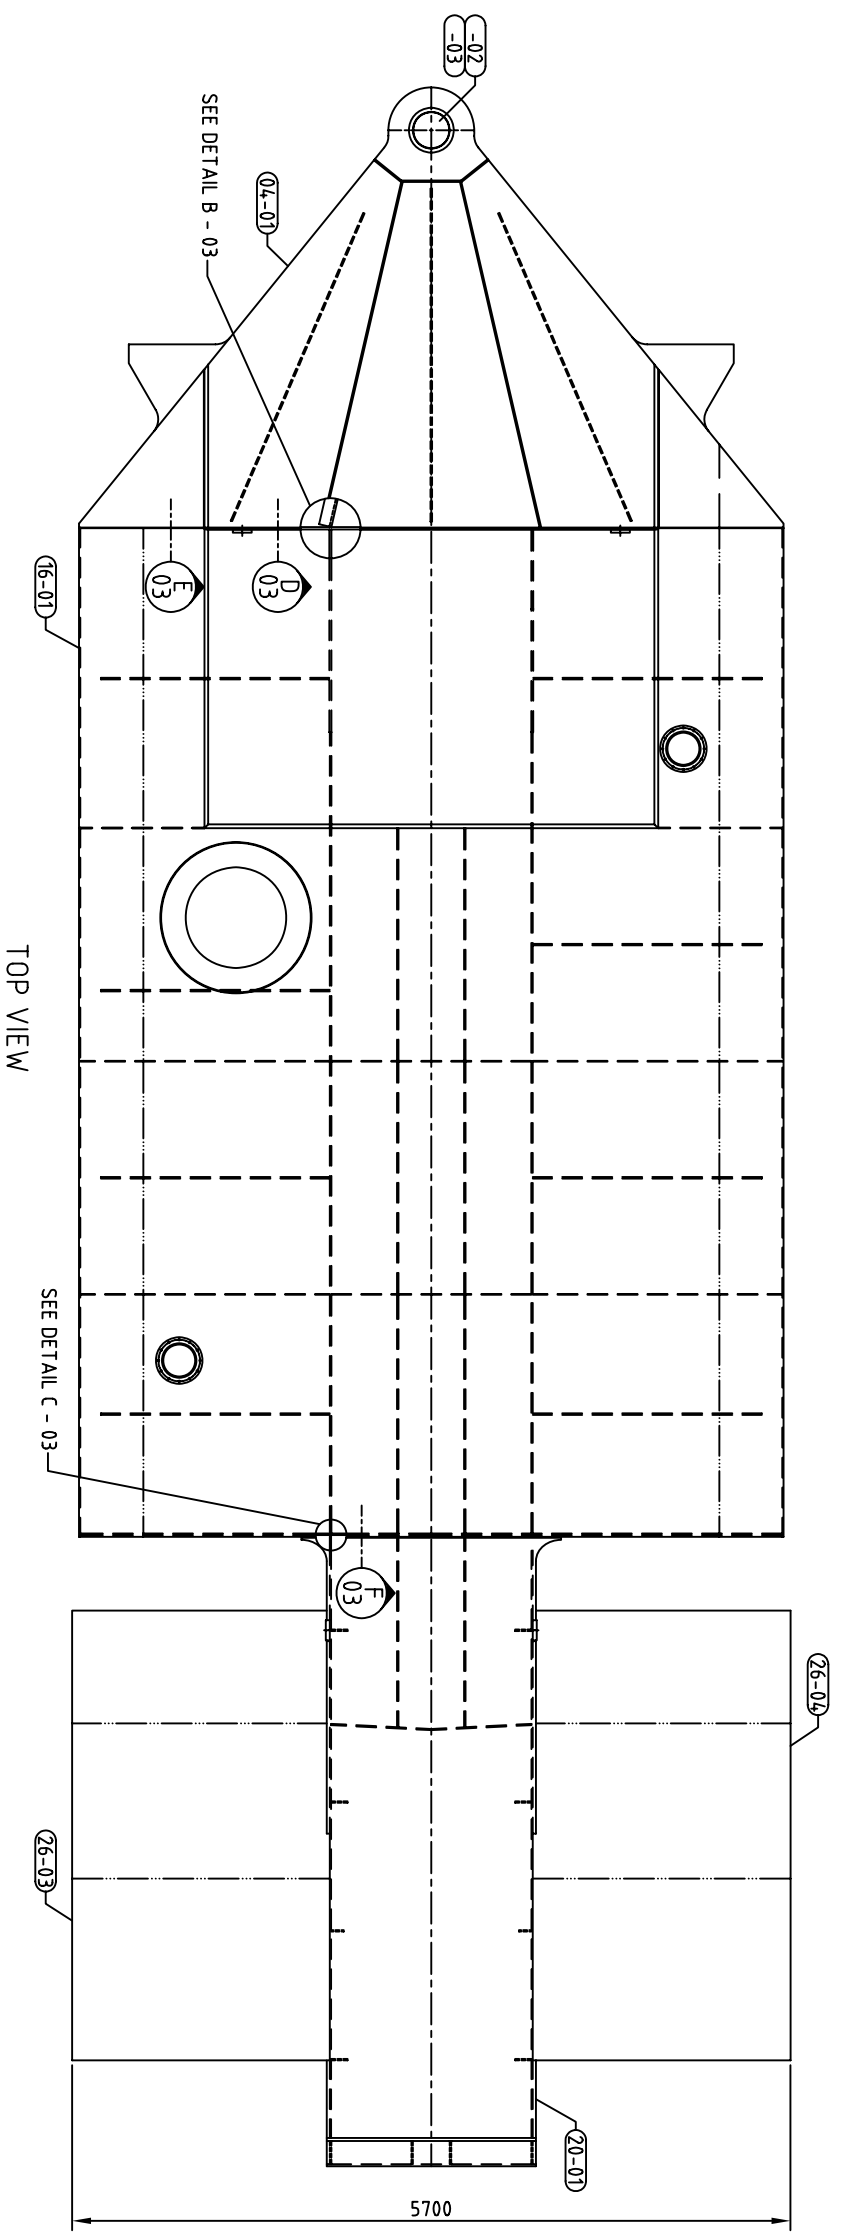

REV	BY	DATE	ISSUED FOR CONSTRUCTION DESCRIPTION	DRG NO.	REFERENCE DRAWING TITLE	DRAWING STATUS	CLIENT	KADOR ENGINEERING (AUST) PTY. LTD.		DRAWN BY:	DATE DRN:	SCALE:	SHEET SIZE:	DRAWING No.:	REV:
A	rhg	06/07/04				CONSTRUCTION ISSUE	COMALCO	148 COBALT ST., CAROLE PARK 4300 Ph: 07 3271 1144 FAX: 07 32711969 admin@kador.com.au	14 BORON ST., SUMNER PARK 4074 Ph: 07 3376 4455 FAX: 07 33765301 admin@kador.com.au	rhg	05/07/04	1:60	A3	1401-01-02	A